


THE INFORMATION CONTAINED IN THIS DRAWING IS THE SOLE PROPERTY OF SUNCOR STAINLESS. ANY REPRODUCTION IN PART OR WHOLE WITHOUT THE WRITTEN PERMISSION OF SUNCOR STAINLESS IS PROHIBITED.

REV	DESCRIPTION	DATE	APPROVED
A	SAMPLE DRAWING	X/XX/XX	XX

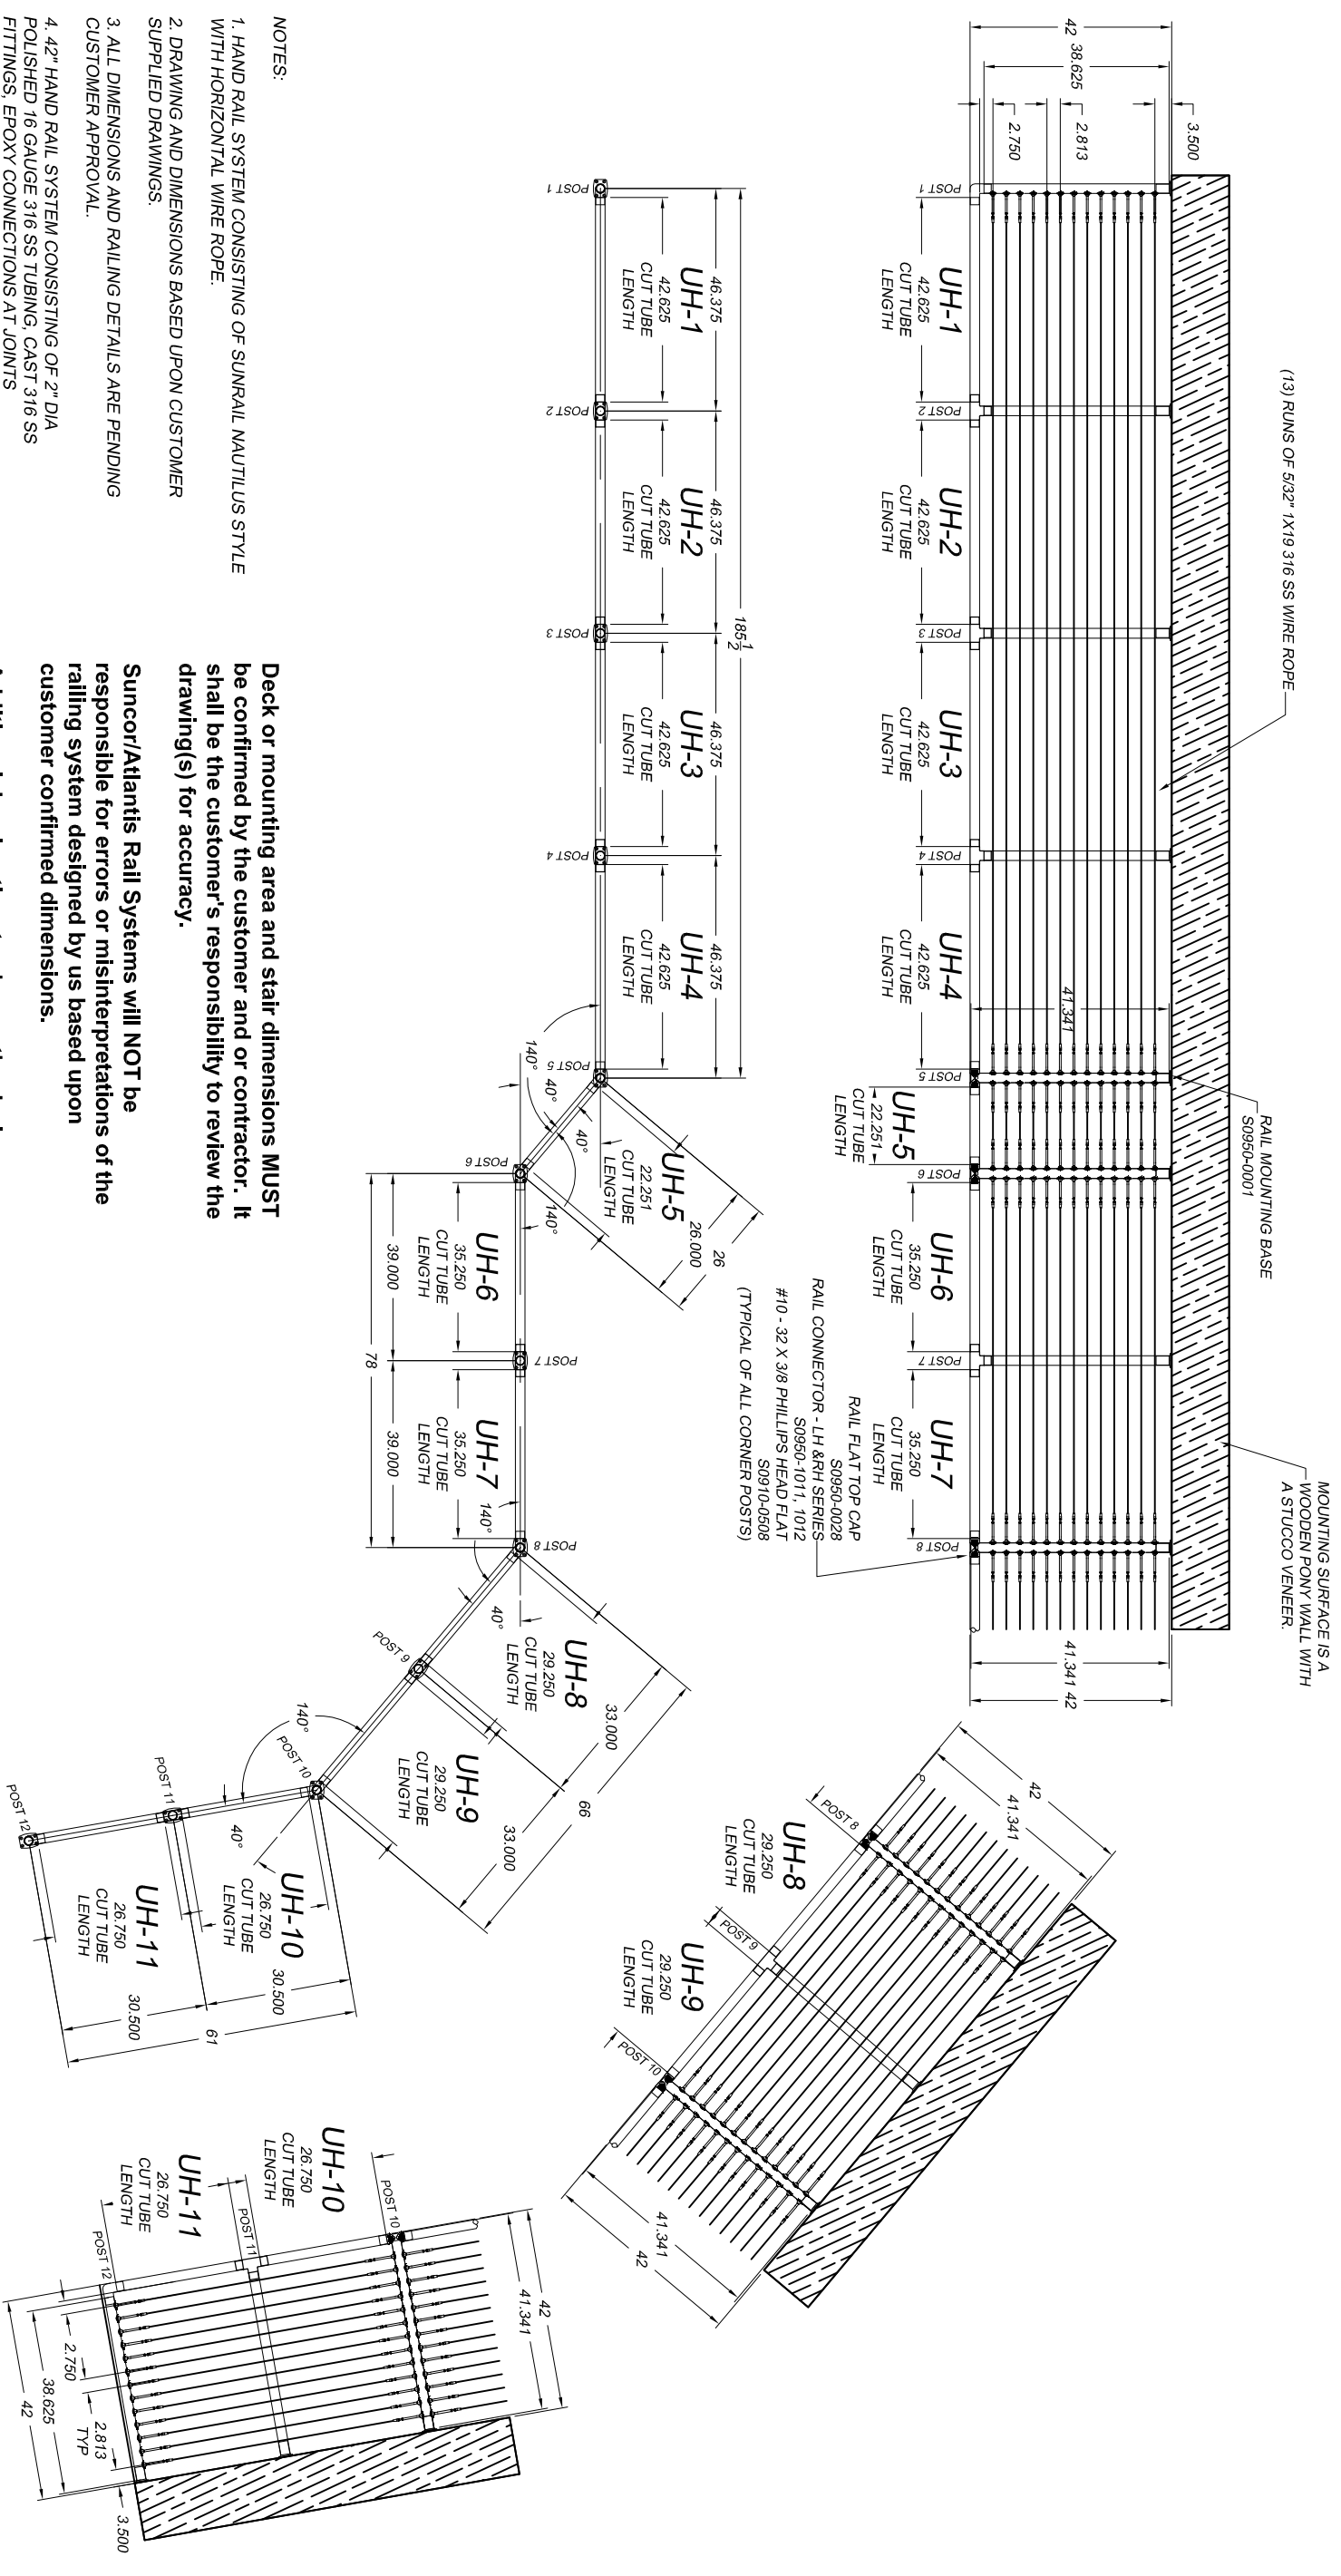

- NOTES:
- HAND RAIL SYSTEM CONSISTING OF SUNRAIL NAUTILUS STYLE WITH HORIZONTAL WIRE ROPE.
 - DRAWING AND DIMENSIONS BASED UPON CUSTOMER SUPPLIED DRAWINGS.
 - ALL DIMENSIONS AND RAILING DETAILS ARE PENDING CUSTOMER APPROVAL.
 - 42" HAND RAIL SYSTEM CONSISTING OF 2" DIA POLISHED 16 GAUGE 316 SS TUBING, CAST 316 SS FITTINGS, EPOXY CONNECTIONS AT JOINTS
 - CUSTOMER TO CONFIRM DIMENSIONS FOR ACCURACY.
 - POSTS SHOWN AS MOUNTED ON WOOD.

Deck or mounting area and stair dimensions **MUST** be confirmed by the customer and or contractor. It shall be the customer's responsibility to review the drawing(s) for accuracy.

Suncor/Atlantis Rail Systems will **NOT** be responsible for errors or misinterpretations of the railing system designed by us based upon customer confirmed dimensions.

Additional drawing time to change the design or correct for errors after signing will result in additional costs as well as any changes to parts made per the drawing.

Carefully review the drawing before signing and accepting. By signing and accepting the customer acknowledges the drawing and it's representation of the railing system, including but **NOT** limited to layout, dimensions, heights, **NOTES** and mounting, is accurate.

CUSTOMER SIGNATURE: _____ DATE: _____

<p>UNLESS OTHERWISE SPECIFIED DIMENSIONS ARE IN INCHES AND DECIMALS THEREAFTER FRACTIONS 1/8" > 1/4" 3/16" 1/2" 3/4" 1" 1 1/2" 2" 3" 4" 6" 8" 12" 18" 24" 30" 36" 48" 60" 72" 96" 120"</p>		<p>DATE GENERATED DRAWING 20 09 2010 09:55:11 AM</p>	
<p>MATERIAL 316SS</p>		<p>APPROVALS DRAWN XX DATE CHECKED X/XX/XX RES'G ENG MFG'G ENG</p>	
<p>FINISH POLISHED</p>		<p>SCALE 1/8" = 1'-0"</p>	
<p>ATLANTIS RAIL SYSTEMS</p>		<p>ORDER NO. XXXXX</p>	
<p>ATLANTIS SUNRAIL NAUTILUS 1 CUSTOM SAMPLE DRAWING</p>		<p>SHEET 1 OF 1</p>	

8 7 6 5 4 3 2 1